


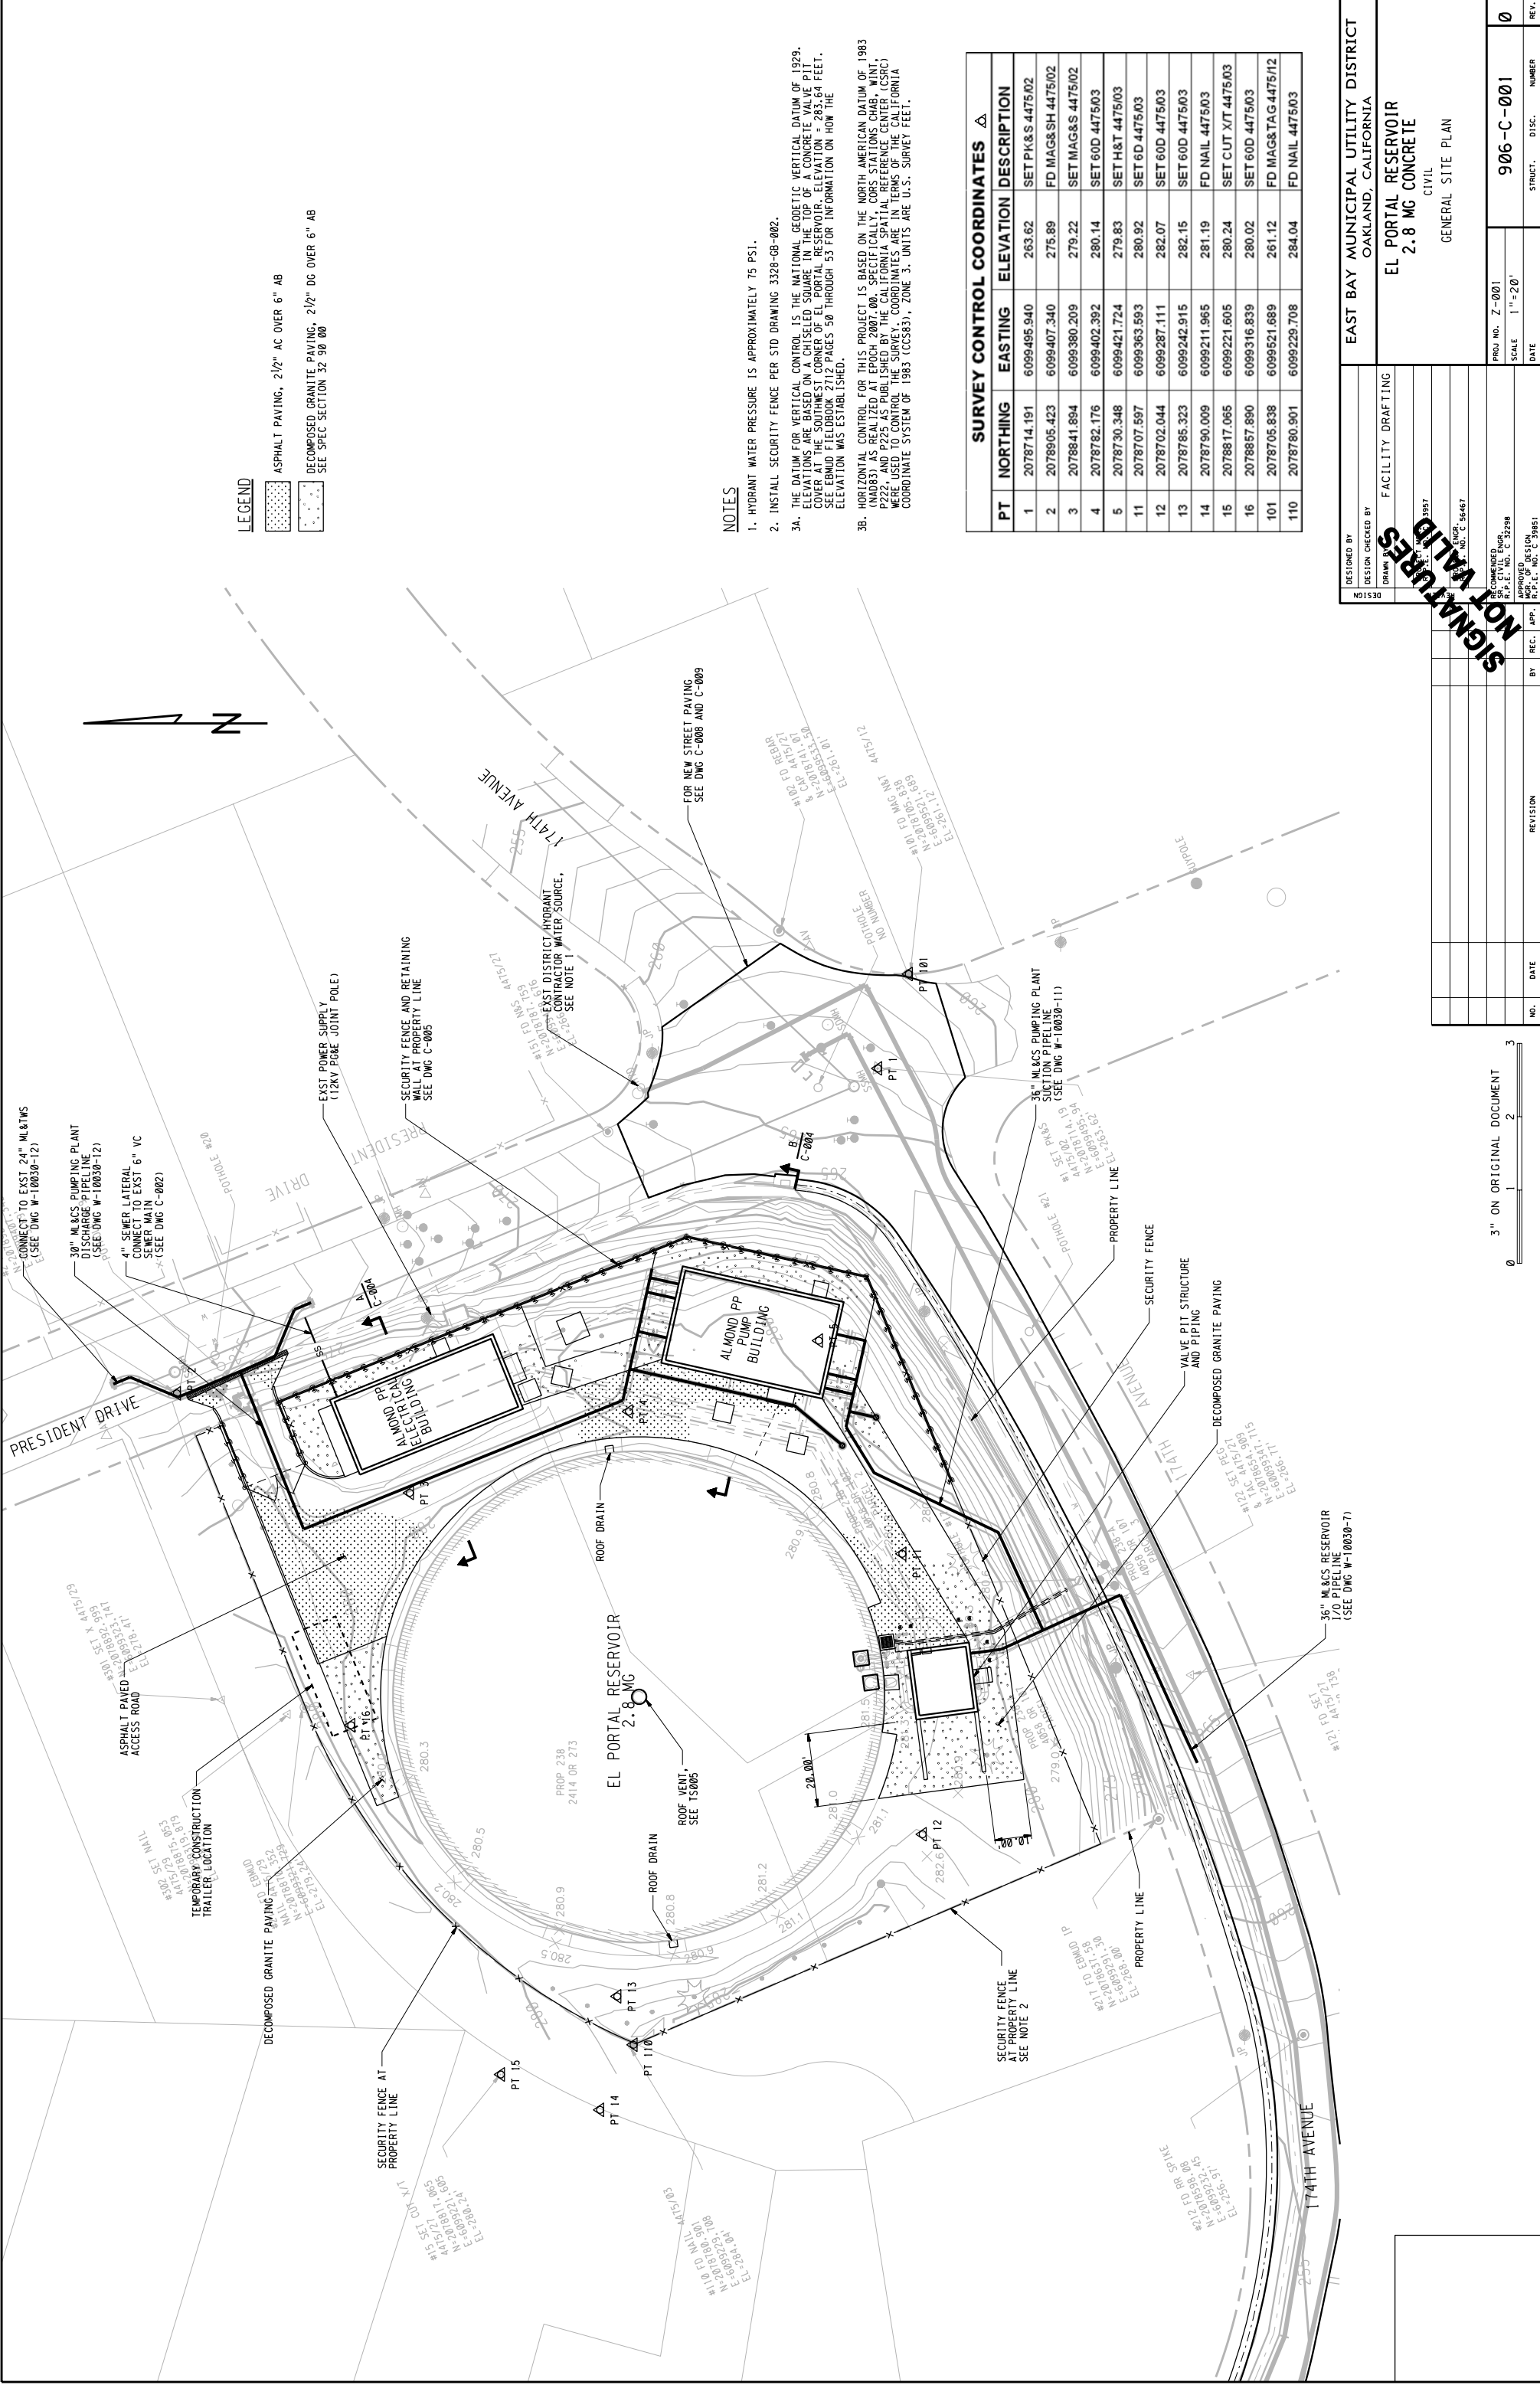

LEGEND

- ASPHALT PAVING, 2 1/2" AC OVER 6" AB
- DECOMPOSED GRANITE PAVING, 2 1/2" DG OVER 6" AB
SEE SPEC SECTION 32 90 00

NOTES

- HYDRANT WATER PRESSURE IS APPROXIMATELY 75 PSI.
- INSTALL SECURITY FENCE PER STD DRAWING 3328-08-002.
- THE DATUM FOR VERTICAL CONTROL IS THE NATIONAL GEODETIC VERTICAL DATUM OF 1929. ELEVATIONS ARE BASED ON A CHISELED SQUARE IN THE TOP OF A CONCRETE VALVE PIT COVER AT THE SOUTHWEST CORNER OF EL PORTAL RESERVOIR. ELEVATION = 283.64 FEET. SEE EBMUD FIELDBOOK 2712 PAGES 50 THROUGH 53 FOR INFORMATION ON HOW THE ELEVATION WAS ESTABLISHED.
- HORIZONTAL CONTROL FOR THIS PROJECT IS BASED ON THE NORTH AMERICAN DATUM OF 1983. POINTS 101, 102, 103, 1000.

SURVEY CONTROL COORDINATES			
PT	NORTHING	EASTING	ELEVATION DESCRIPTION
1	2078714.191	6099495.940	263.62 SET PK&S 447502
2	2078905.423	6099407.340	275.89 FD MAG&SH 447502
3	2078841.894	6099380.209	279.22 SET MAG&S 447502
4	2078782.176	6099402.392	280.14 SET 60D 447503
5	2078730.348	6099421.724	279.83 SET H&T 447503
11	2078707.597	6099363.593	280.92 SET 6D 447503
12	2078702.044	6099287.111	282.07 SET 60D 447503
13	2078785.323	6099242.915	282.15 SET 60D 447503
14	2078790.009	6099211.965	281.19 FD NAIL 447503
15	2078817.065	6099221.605	280.24 SET CUT X/T 447503
16	2078857.890	6099316.839	280.02 SET 60D 447503
101	2078705.838	6099521.689	261.12 FD MAG&TAG 4475H2
110	2078780.901	6099229.708	284.04 FD NAIL 447503

DESIGNED BY
R513

DESIGN CHECKED BY

DRAWN BY

EAST BAY MUNICIPAL UTILITY DISTRICT
OAKLAND, CALIFORNIA

EL PORTAL RESERVOIR
2.8 MG CONCRETE
CIVIL
GENERAL SITE PLAN

PROJ. NO. Z-001
SCALE 1"=20'
DATE
REV. NUMBER
0

SIGNATURES
NOT VALID
FOR THIS PROJECT

APPROVED
R.P.E. NO. C-3298
APPROVED
R.P.E. NO. C-39851

BY REC. DATE NO. REVISION