


REF 1: J:\N Area\MMWTP\WMP\Attachments\Border\Wdr.dgn
 REF 2: J:\N Area\MMWTP\W20 MMTP Site Infrastructure\Wdr\Wdr.dgn
 REF 3: J:\N Area\MMWTP\W24 Primary Sedimentation Tanks\Wdr\Wdr.dgn
 REF 4: J:\N Area\MMWTP\M3 Aerated Grit Tank & Blower Bldg\Wdr\Wdr.dgn
 REF 5: C:\Users\jduen\Downloads\FAC-WP-G040.dgn

USER: jduen
 DATE: 13-JAN-2026 13:16
 FILE: C:\Users\jduen\Downloads\FAC-WP-G040.dgn

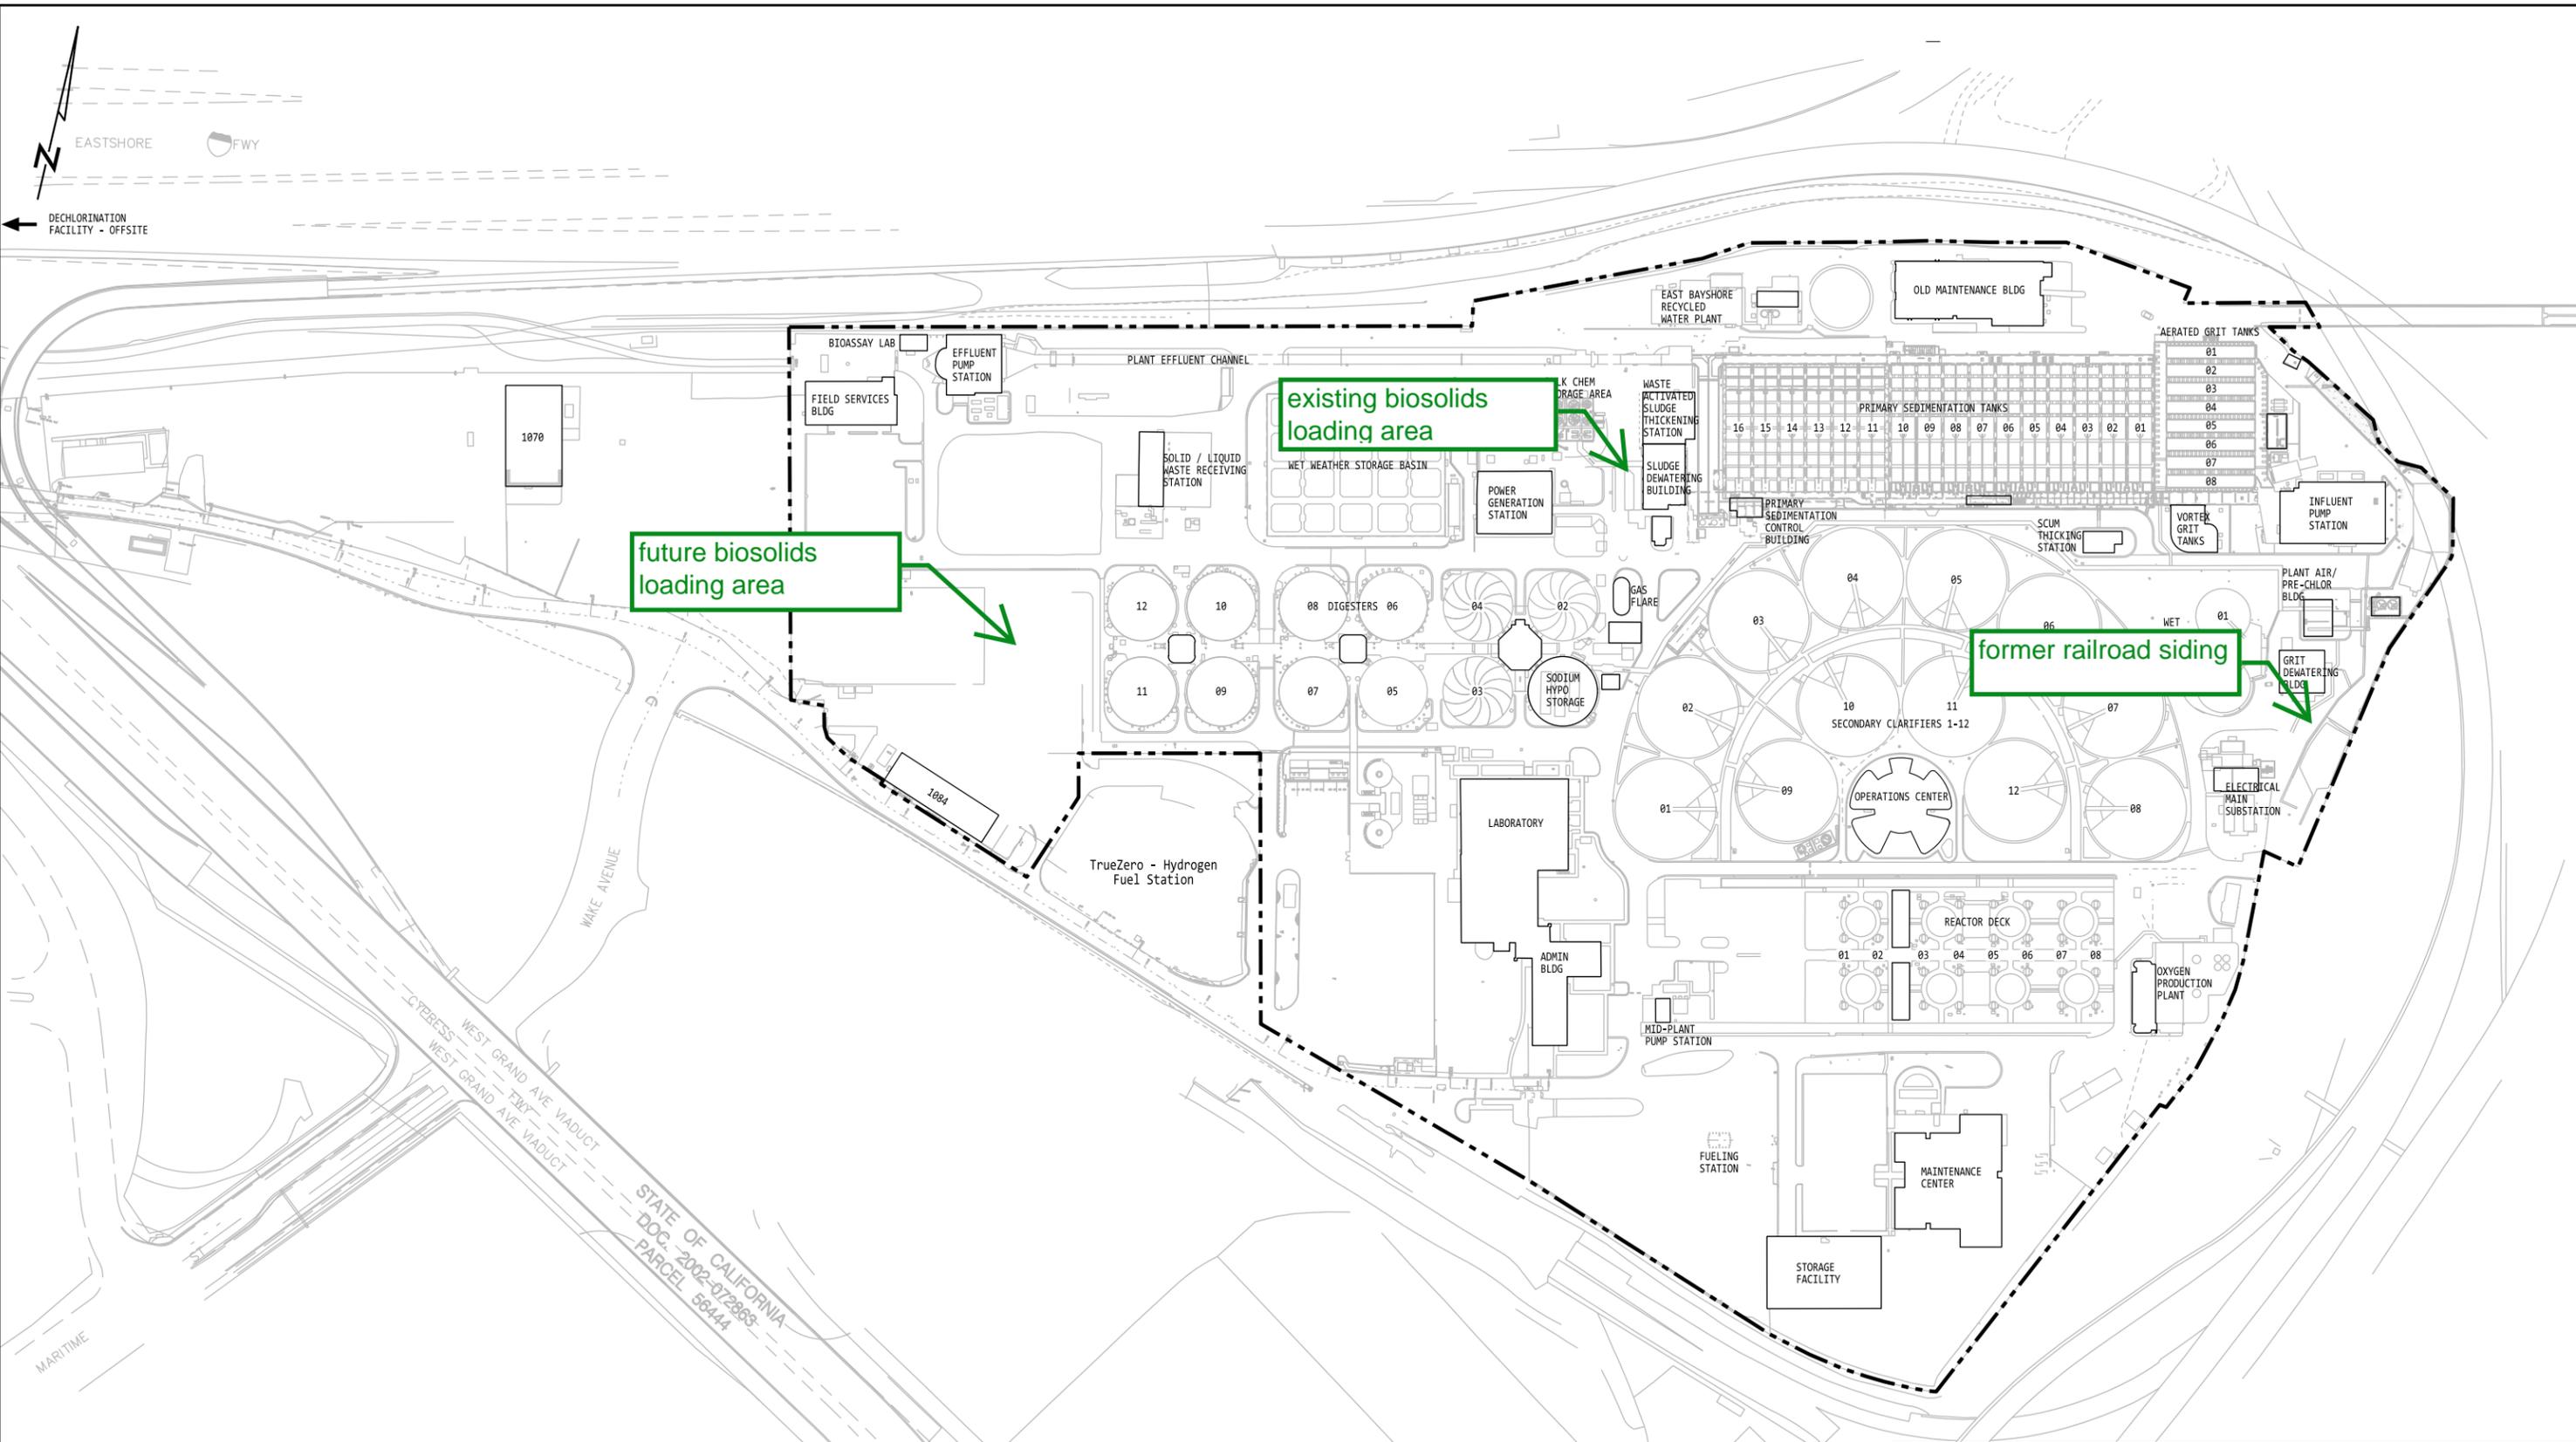

LEGEND
 - - - - - PROPERTY LINE

3" ON ORIGINAL DOCUMENT
 0 1 2 3

NO.	DATE	REVISION	BY	REC.	APP.

DESIGN			REVIEW			RECOMMENDED		
DESIGN BY:	C. DEMBICZAK		DESIGN CHECKED BY:			SR. ENGINEER		
DRAWN BY:	WASTEWATER DRAFTING		CONSTRUCTABILITY CHECKED BY:					
			ELECTRICAL CHECKED BY:					
			PROJECT ENGINEER					
			PROJECT MANAGER					

FACILITY DRAWING
EAST BAY MUNICIPAL UTILITY DISTRICT
SPECIAL DISTRICT NO. 1
OAKLAND, CALIFORNIA
MAIN WASTEWATER TREATMENT PLANT
 GENERAL
 MAP 2 - FACILITY DIAGRAM
 SCALE NONE
 DATE
WWP-G040
 DRAWING NUMBER
 0
 REV.