




# APPLICANT PIPELINE DESIGN CRITERIA

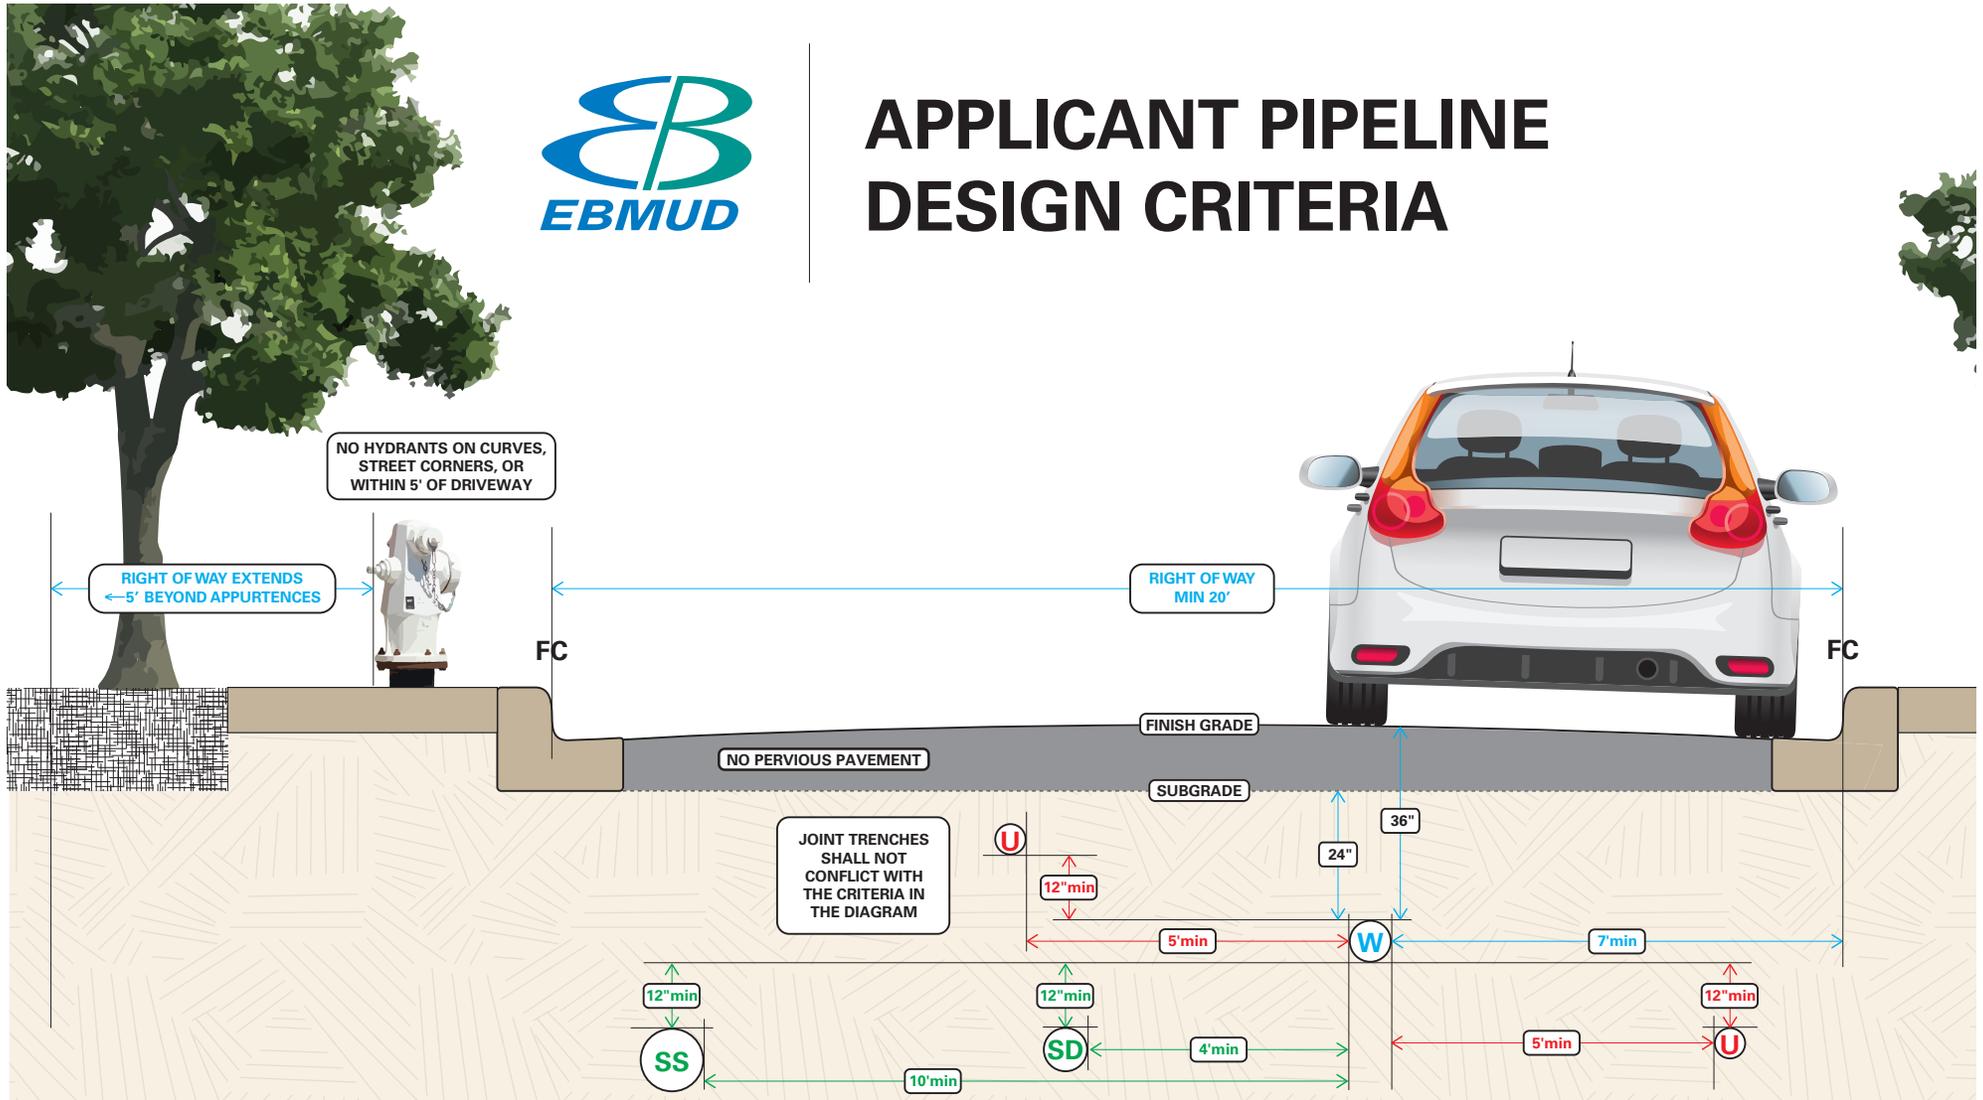

<b>W = WATER</b> 24" cover to subgrade 36" cover to final grade 7' inset from face of curb	<b>U = UTILITY</b> min 12" vertical clearance min 5' horizontal clearance	<b>SS = SANITARY SEWER</b> min 12" below water min 10' horizontal clearance	<b>SD = STORM DRAIN</b> min 12" below water min 4' horizontal clearance	<b>FC= FACE OF CURB</b>
---	---	---	---	-------------------------