



USER: mbrown DATE: 15-NOV-2010 09:11 FILE: H:\stor-sd\st953\Planning\3sAlt-4-Landscape.dgn
 REF 1: REF 2: REF 3: REF 4:
 PLOT SCALE:

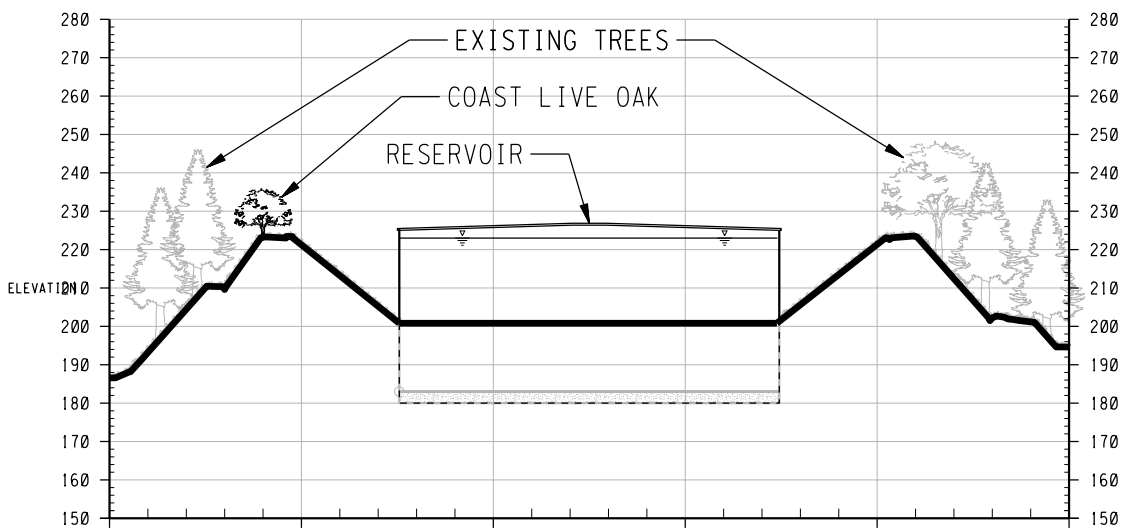

PLAN
1"=60'

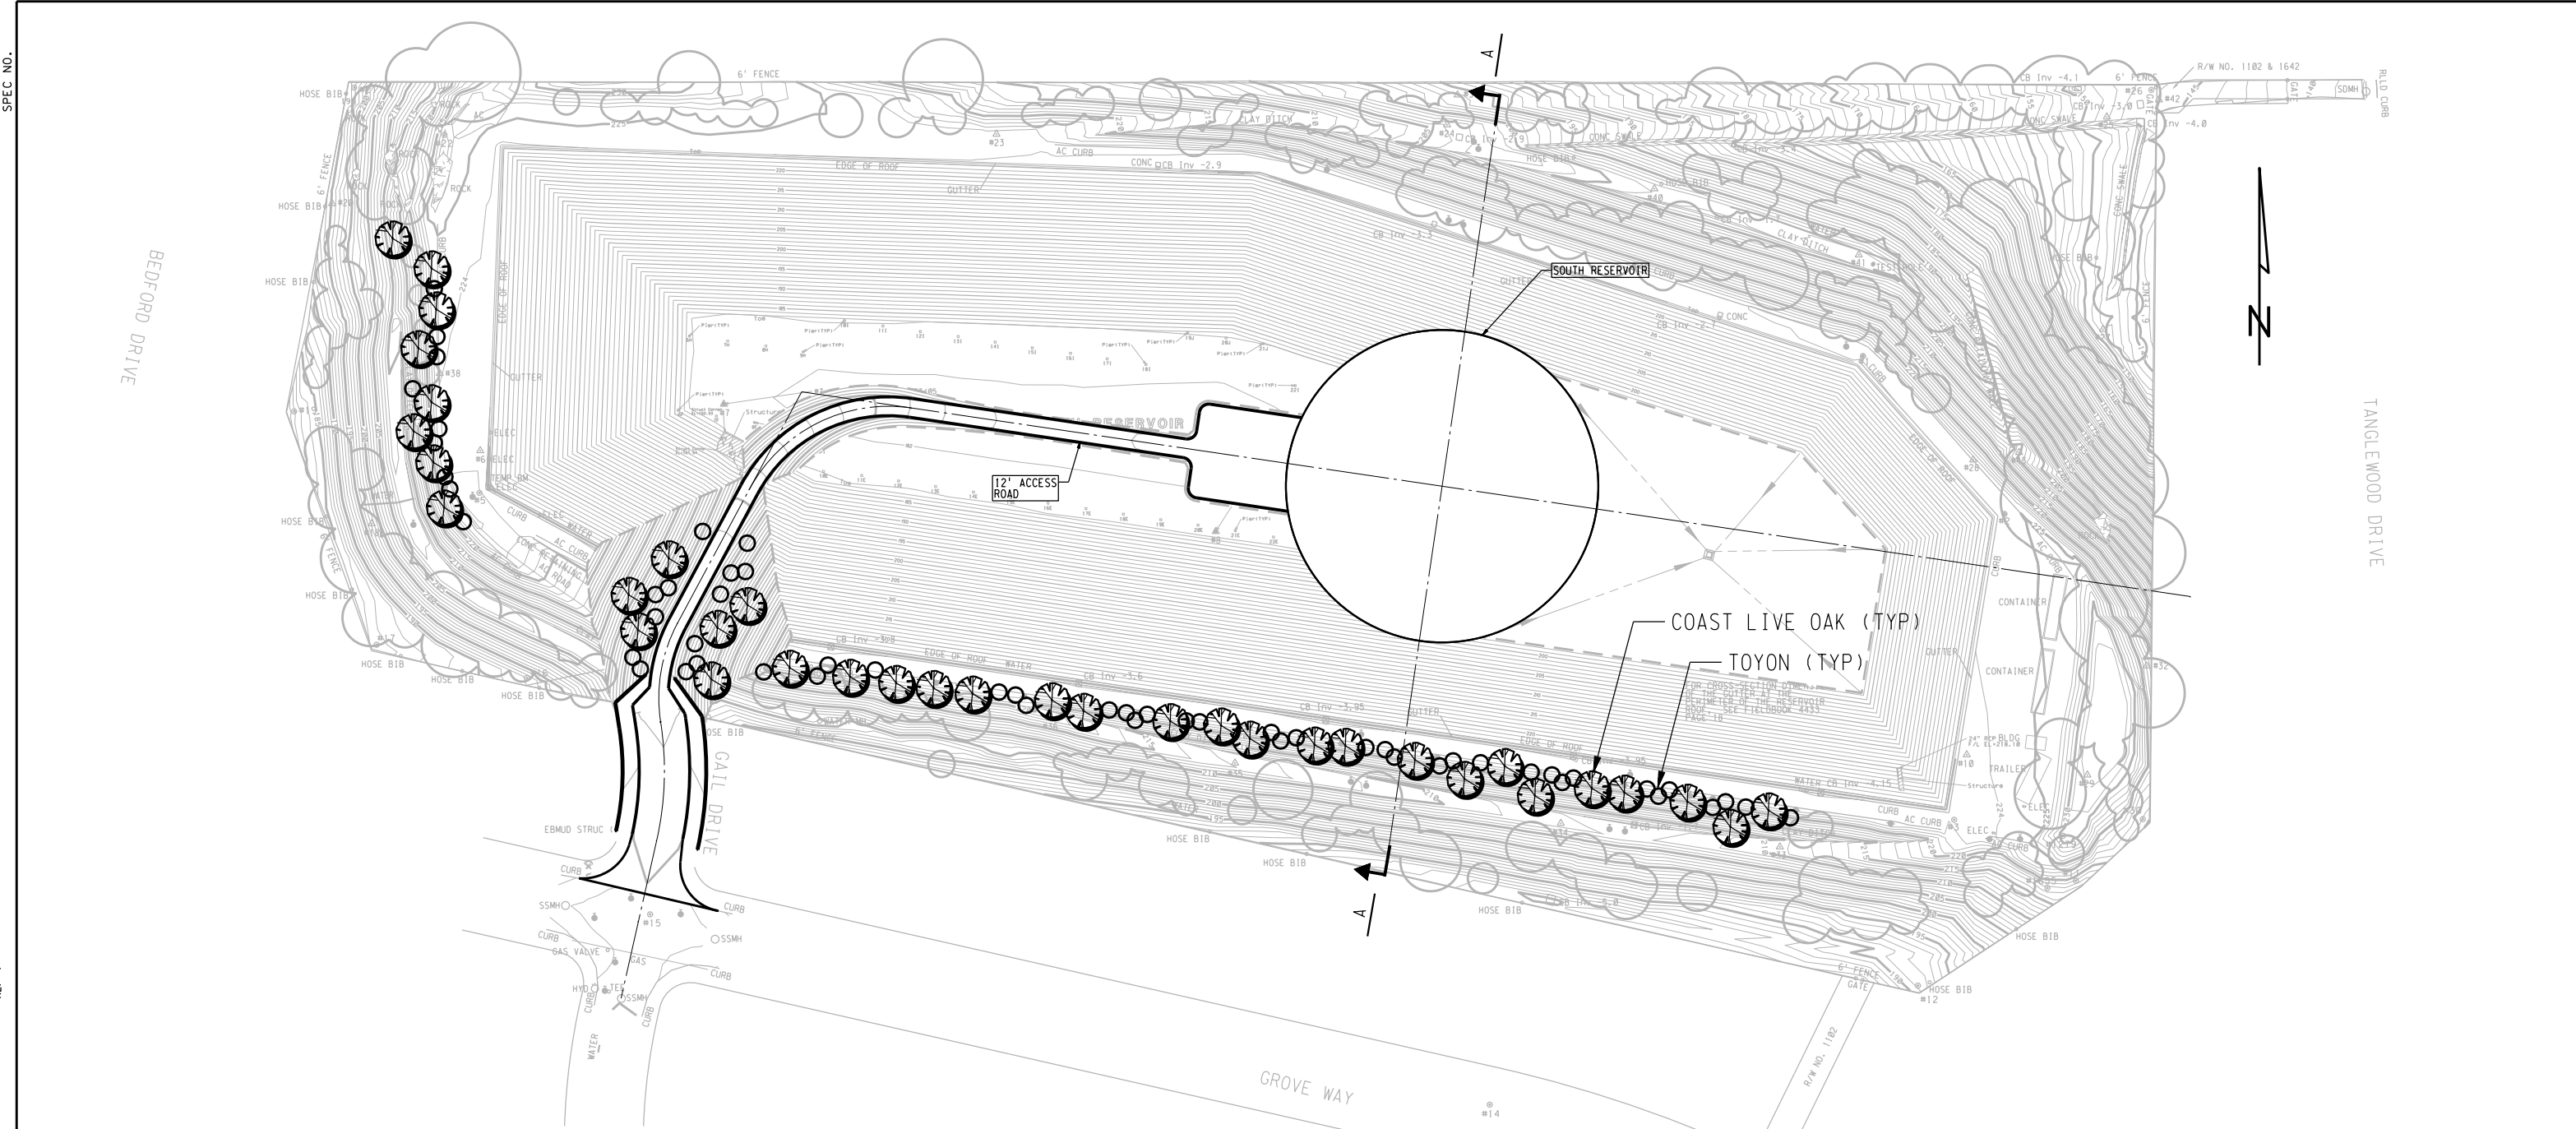

- LOCATION MAP**
- EXISTING TREES
 - COAST LIVE OAK (QUERCUS AGRIFOLIA)
 - TOYON (HETEROMELES ARBUTIFOLIA)

NOTE
1. ALL TREES & SHRUBS TO BE FIELD LOCATED

DESIGNED BY		EAST BAY MUNICIPAL UTILITY DISTRICT OAKLAND, CALIFORNIA	
DESIGN CHECKED BY		SOUTH RESERVOIR REPLACEMENT 9.0 MG CIVIL LANDSCAPING	
DRAWN BY			
PROJECT ENGR. R.P.E. NO.		PROJ. NO. 953	ALTERNATIVE 4
RECOMMENDED SR. ENGR. R.P.E. NO.		SCALE 1"=60'	DATE
APPROVED MGR. OF DESIGN R.P.E. NO. C 39851		STRUCT.	DISC.
NO.	DATE	REVISION	BY REC. APP.