



H:\00_job-2009\1010933\UPCOUNTRY_SURPLUS_SALES\RES\DWG\CAM-82&86_SALE.DWG

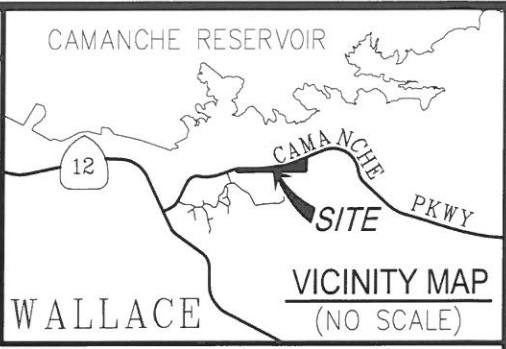

NOTE:
 1. BEARINGS AND DISTANCES SHOWN ARE RECORD DATA FROM EBMUD DRAWING 4420-G-3.2 & 3.3.

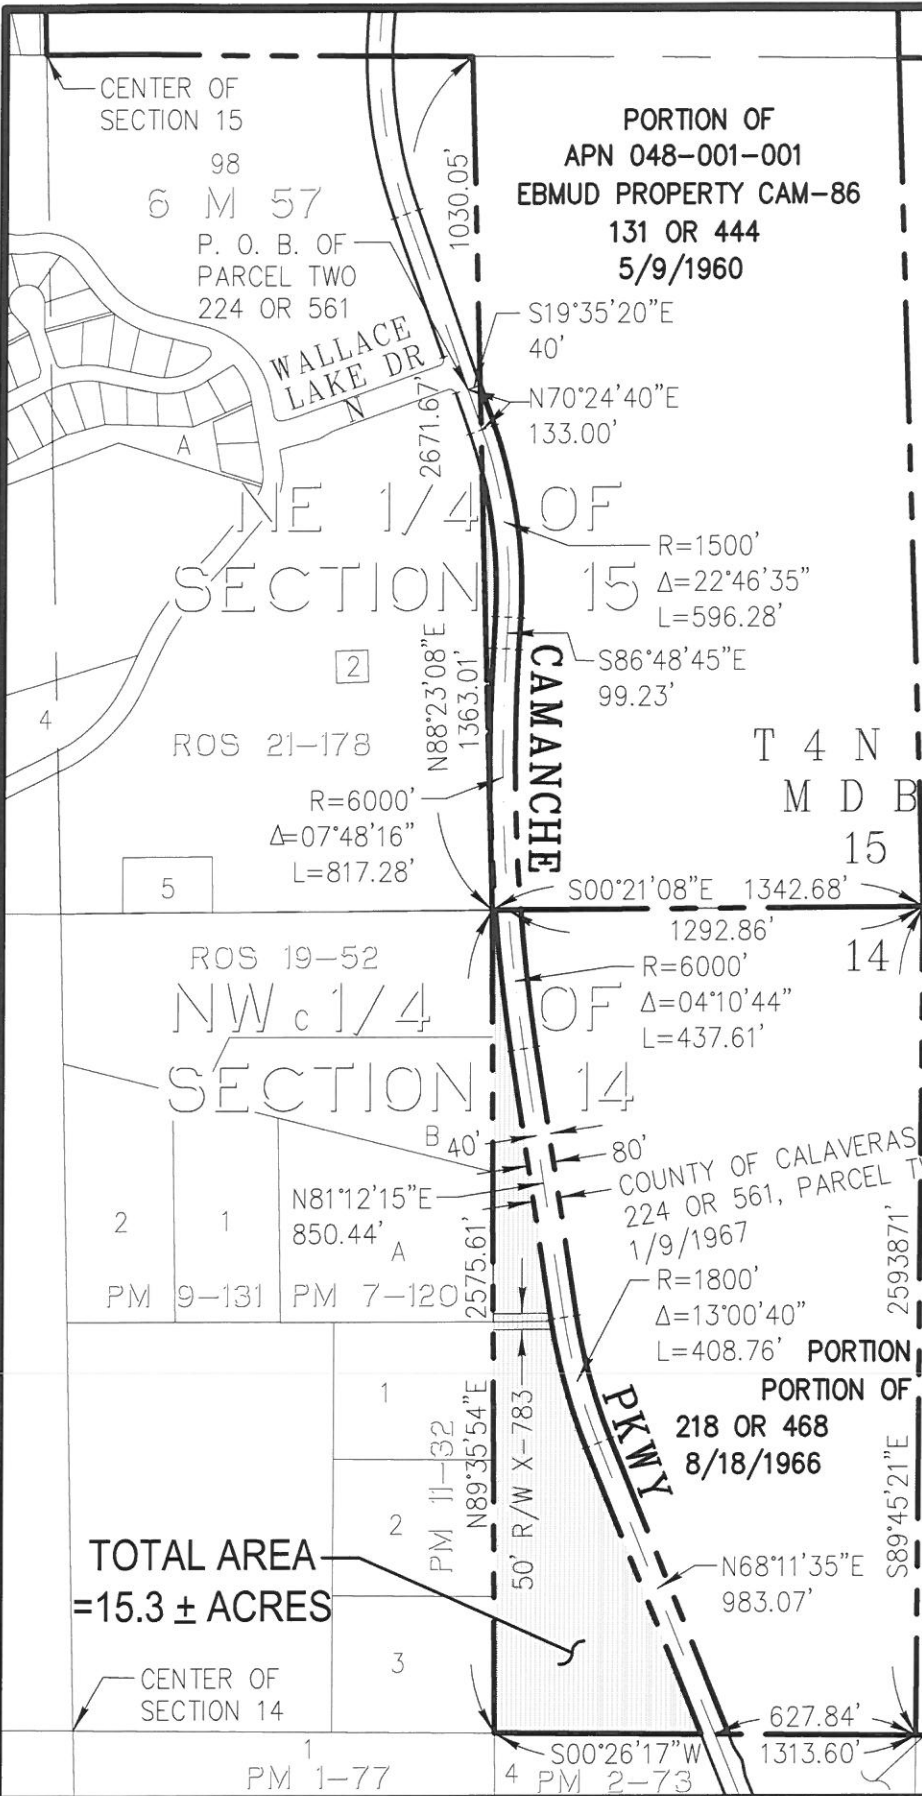

PORTION OF APN 048-001-002
 PORTION OF EBMUD PROPERTY CAM-82
 184 OR 580

PORTION OF APN 048-001-003
 PORTION OF EBMUD PROPERTY CAM-82
 218 OR 468
 8/18/1966
 184 OR 580
 8/8/1964



TOTAL AREA
 =15.3 ± ACRES



PROPERTY SALE
PORTION OF CAM-82 AND CAM-86
 CITY OF WALLACE - CALAVERAS COUNTY

EAST BAY MUNICIPAL UTILITY DISTRICT
 OAKLAND, CALIFORNIA
 SCALE: 1" = 600' DATE: JUNE 12, 2017

EXHIBIT "B"