

Section AA



Section BB



SCALE: 1" = 40' - 0"

Design Alternative 4C-GP1

Summit Reservoir Project

Prepared for EBMUD by Dillingham Associates

April 12, 2010

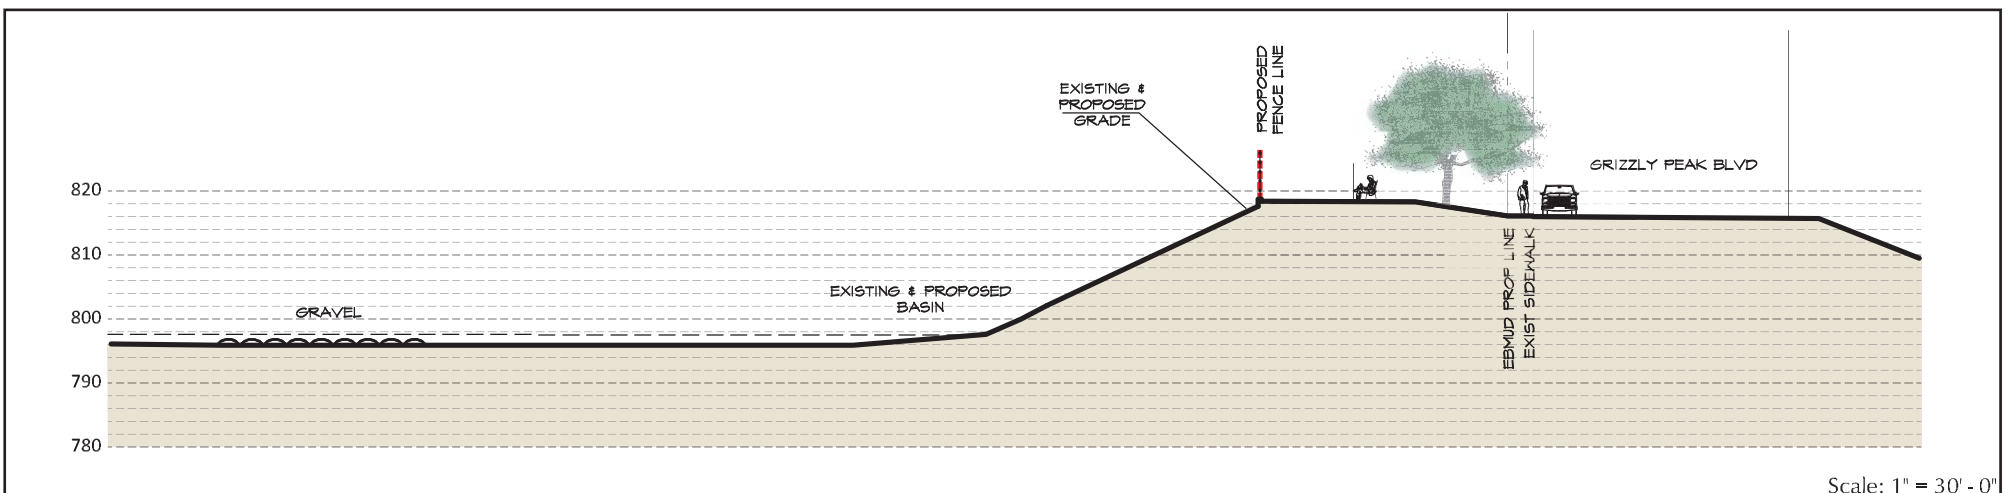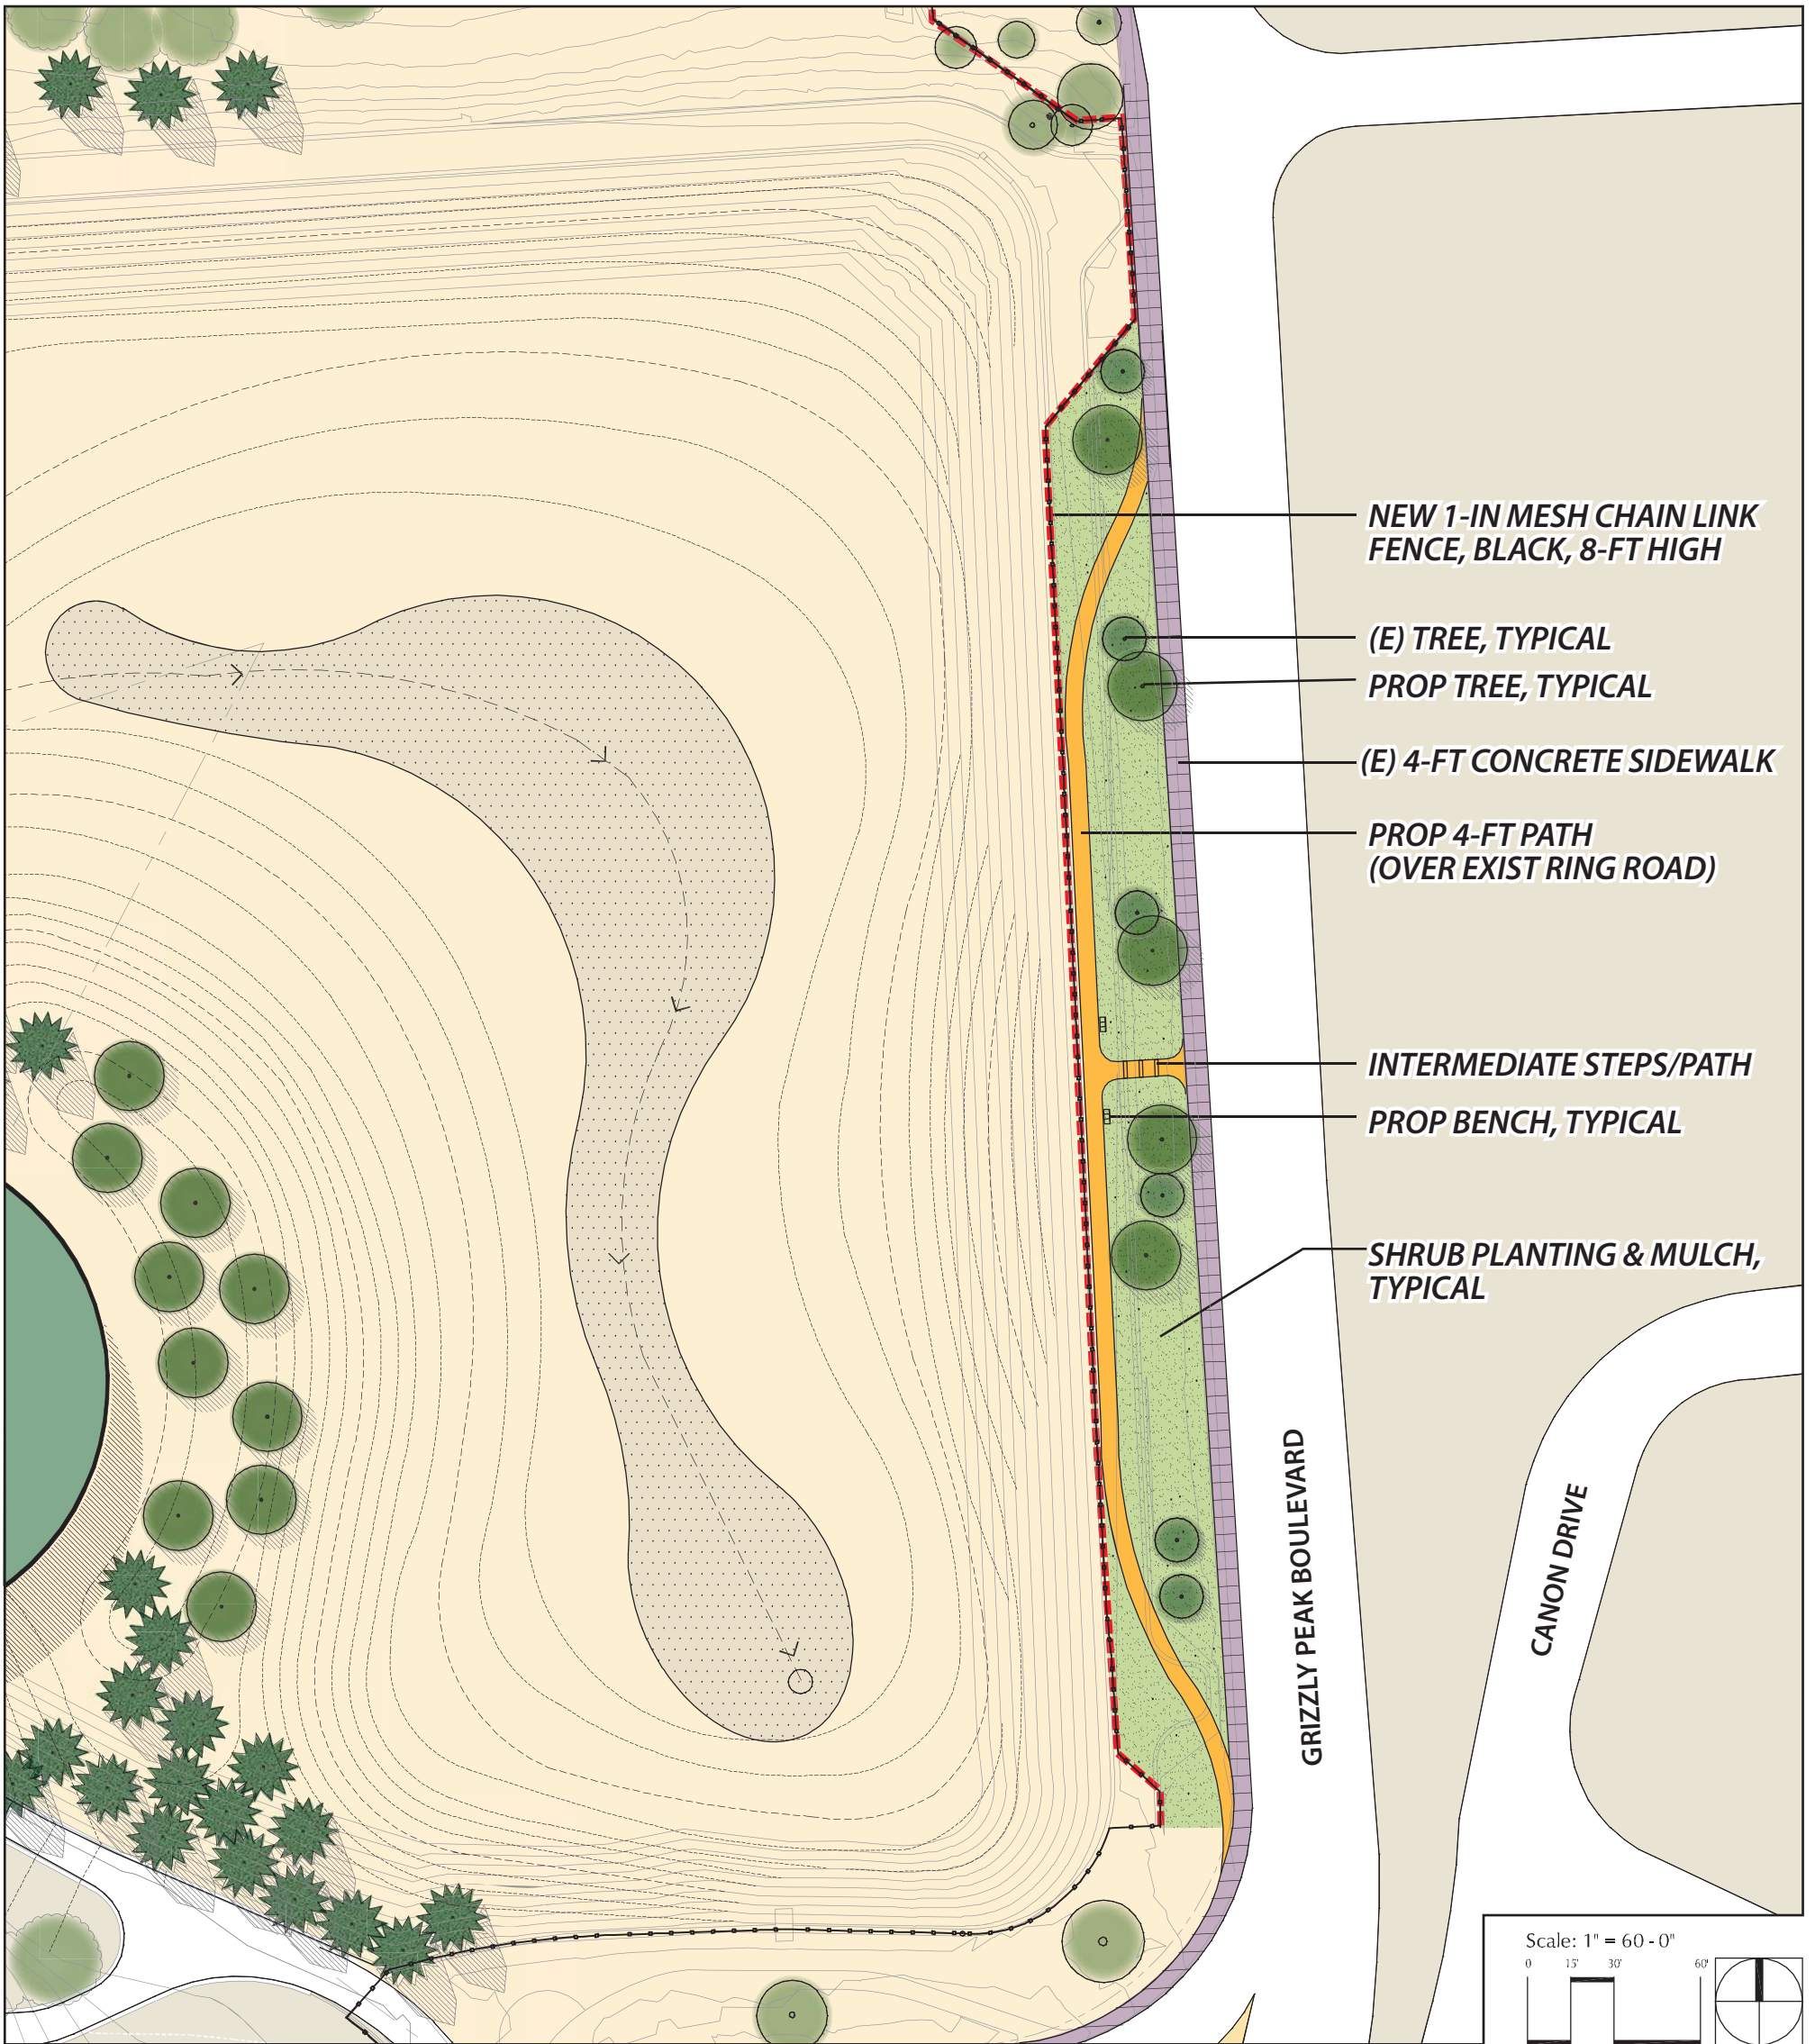

Design Alternative 1
 Grizzly Peak Frontage Study
 Summit Reservoir Replacement Project